


GENERAL SITE NOTES

1. CONTRACTOR SHALL REPAIR AND PUT BACK TO THERE ORIGINAL CONDITION ALL AREAS OUTSIDE THE CONSTRUCTION LIMIT LINE WHICH WERE DISTURBED DURING CONSTRUCTION.
2. SEE SPECIFICATIONS FOR AGGREGATE BASE AND FILL MATERIALS AND INSTALLATION INSTRUCTIONS.
3. CONCRETE WALKS SHALL BE REINFORCED IN A THICKNESS AS SPECIFIED W/ BROOM FINISH. SPACE CONTROL JOINTS MINIMUM OF 1X THE WALK WIDTH OR AS SHOWN ON THE DRAWINGS.
4. INSTALLATION OF SLEEVES FOR ELECTRICAL, IRRIGATION, ETC., SHALL BE COMPLETED PRIOR TO THE INSTALLATION OF BASE ASPHALT PAVING COURSE. SLEEVES TO BE FURNISHED BY INDIVIDUAL TRADES FOR THE INTENDED USE.
5. GRADING AT SIDEWALKS IS TO SLOPE AWAY FROM STRUCTURE / CENTER AREA @ 2% SLOPE.
6. REFER TO SURVEY SHEETS FOR BENCH MARKS, PROPERTY LINES, EASEMENTS, PROPERTY DESCRIPTION AND ALL OTHER CIVIL INFORMATION.
7. REFER TO GEOTECHNICAL EVALUATION / SOIL BORINGS FOR RECOMMENDATIONS OF SUB-GRADE PREPARATIONS FOR FOUNDATIONS, GRADE-SLABS, AND CONSTRUCTION CONSIDERATIONS.
8. DURING ENTIRE CONSTRUCTION PHASE OF THE PROJECT, THE CONTRACTOR SHALL BE REQUIRED TO PROVIDE CLEAN-UP OPERATIONS ALONG & ON THE ROADWAY AND DRIVEWAY EASEMENTS, WHERE DIRT AND/OR DEBRIS HAS BEEN DEPOSITED DUE TO THE CONSTRUCTION ACTIVITIES AND/OR RELATED WORK. AS A MINIMUM, CLEAN-UP WILL BE DONE ON A DAILY BASIS; ADDITIONAL CLEAN-UP WILL BE PERFORMED AS DEEM NECESSARY BY THE CITY.
9. THIS FACILITY IS INTENDED TO BE SEASONAL AND WILL NOT REQUIRE SNOW REMOVAL OR STORAGE.
10. EXISTING PARKING LOTS ARE TO BE USED FOR THIS OCCUPANT PARKING.
11. EXISTING TRASH COLLECTION TO BE USED FOR THIS SITE. TRASH WOULD BE COLLECTED BY A DISPOSAL COMPANY AS NECESSARY.

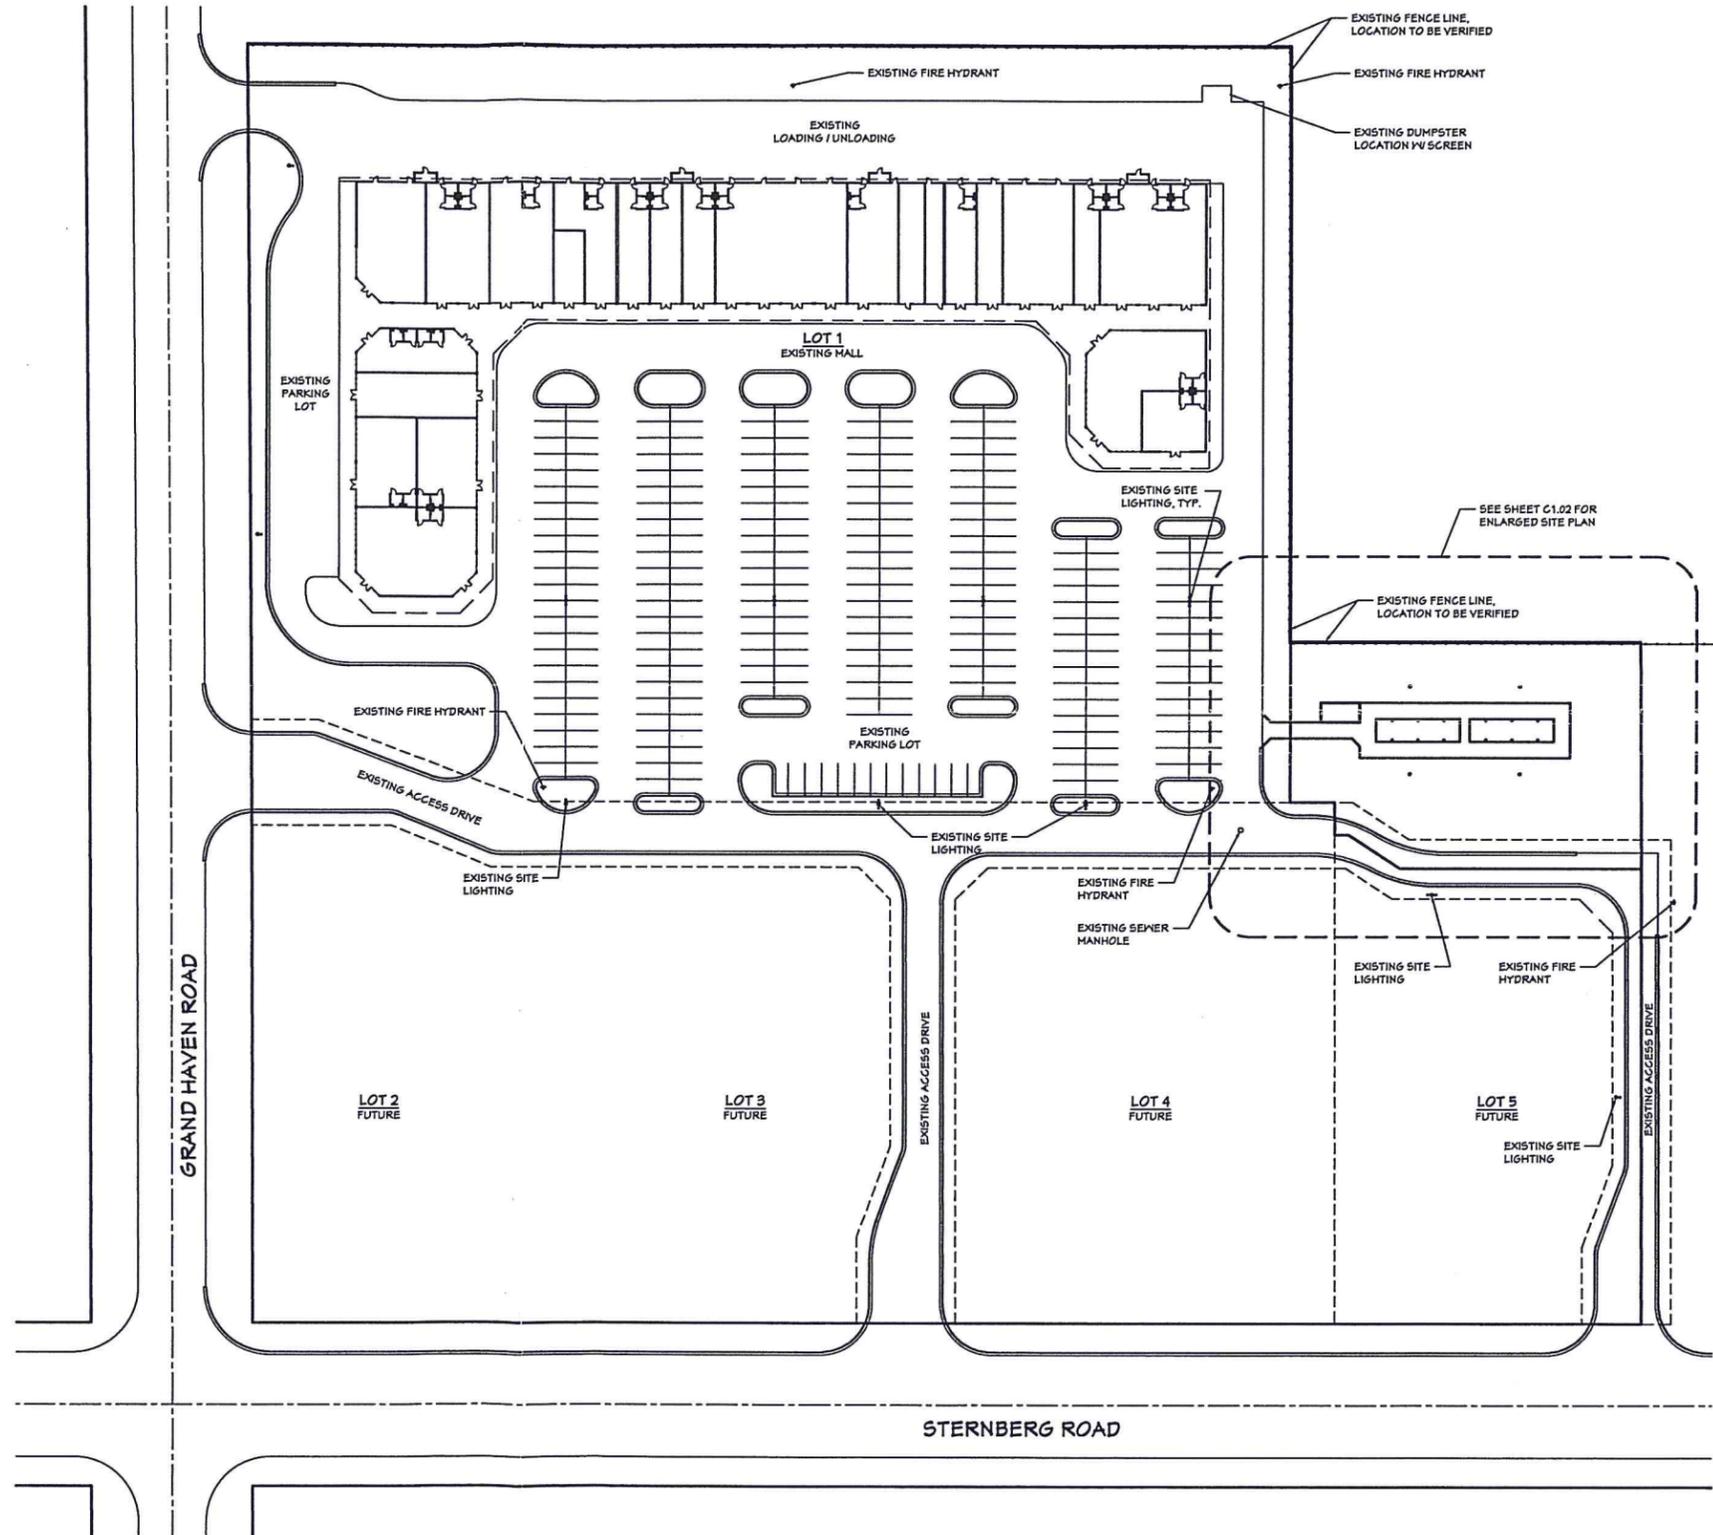


OVERALL SITE PLAN

SCALE: 1" = 50'-0"

THIS IS NOT A SURVEY
ALL LINES ARE INTERPOLATED FROM AERIAL
PHOTOS, GIS MAPS AND OTHER SURVEYS

CONCEPT DESIGN STUDIO, INC.
300 E. ELLIOTT ROAD, SUITE 300
NORTON SHORES, MICHIGAN 49441
PH: (231) 794-4835
FAX: (231) 794-4837

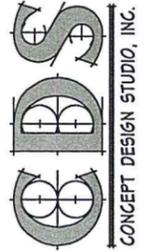

POINTES MALL OUTLOT EXPANSION
PLANE WATCH FOOD TRUCK
NORTON SHORES, MICHIGAN 49441

PROJECT # 0873-19

ISSUANCES

SITE PLAN APPROVAL 04.13.2019

SITE PLAN REVISIONS 10.09.2019

REVISIONS

Copyright ©2018 Concept Design Studio, Inc. All Rights Reserved

DRAWN BY KDO

SHEET TITLE
OVERALL SITE PLAN

SHEET NO.

C1.01

